



LAYOUT 1

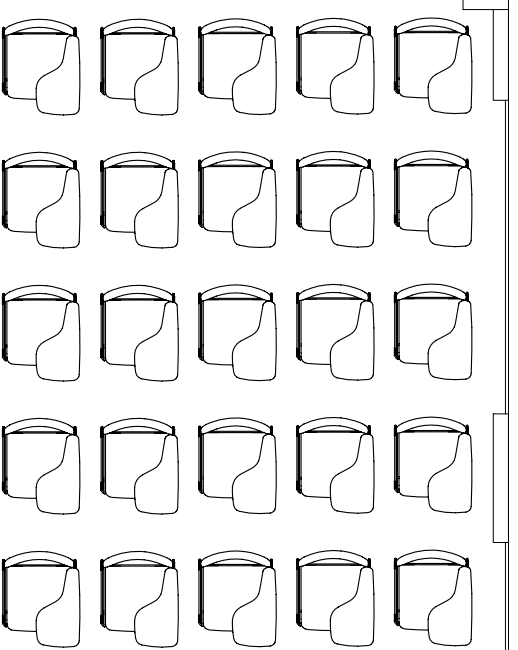

R-G19

D-G44


LAYOUT 2

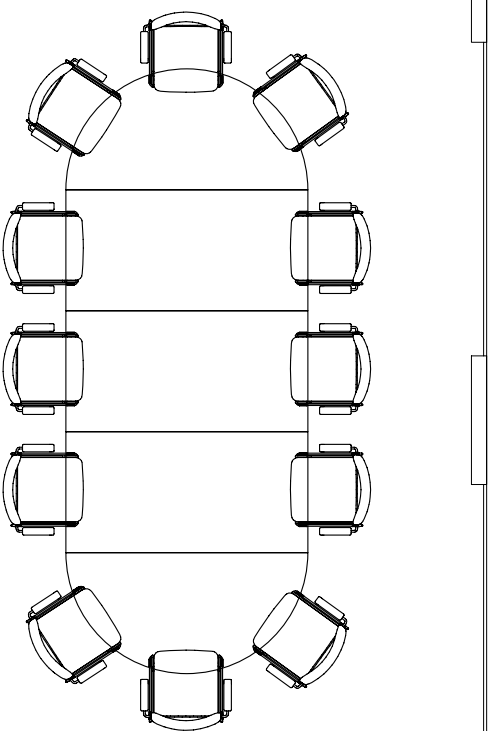

R-G19

D-G44

LAYOUT 2

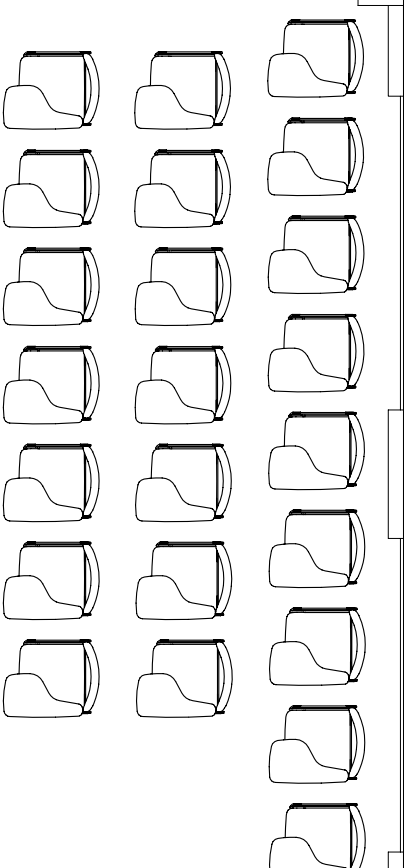


R-G19


D-G44

REVISION	A	CLIENT / PROJECT	Rivergreen Developments - Site 4		
AMENDED	KW	DRAWING TITLE	RG19 Seating layouts		
DETAILS	layouts modified	DRAWING NO.	872-100-10		
DATE	24.04.06	SCALE	1:50 @ A3	DRAWN	KW
		DATE	06.12.04	REVISION	A
		CHECKED			
		<p>All dimensions to be verified on site. Ward Robinson to be informed of any discrepancies. Refer to written dimensions. DO NOT SCALE. If in doubt ask.</p> <p>© This drawing remains the copyright of Ward Robinson Limited. It's reproduction in whole or in part should not be performed without the written consent of Ward Robinson Ltd.</p> <p><b>WARDROBINSON</b>                      5-13 THE SIDE NEWCASTLE UPON TYNE NE1 3JE                      TEL: 0191 230 3413 FAX: 0191 230 2680                      E: info@wardrobinson.com</p>			


LAYOUT 1  
Existing meeting table and chairs

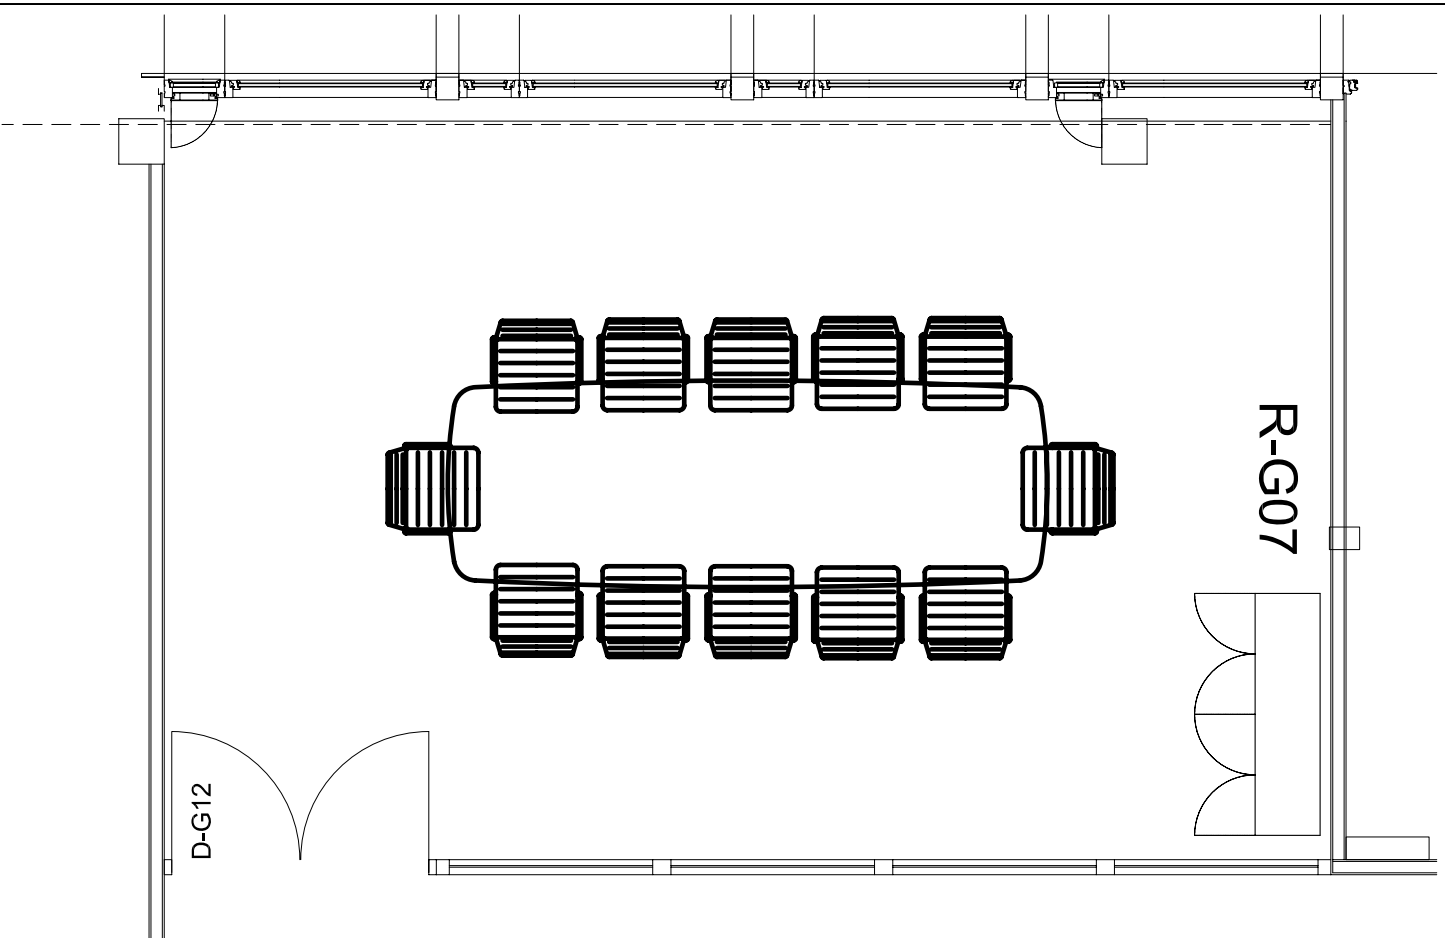

LAYOUT 2  
Conference chairs; meeting table removed to accommodate seating

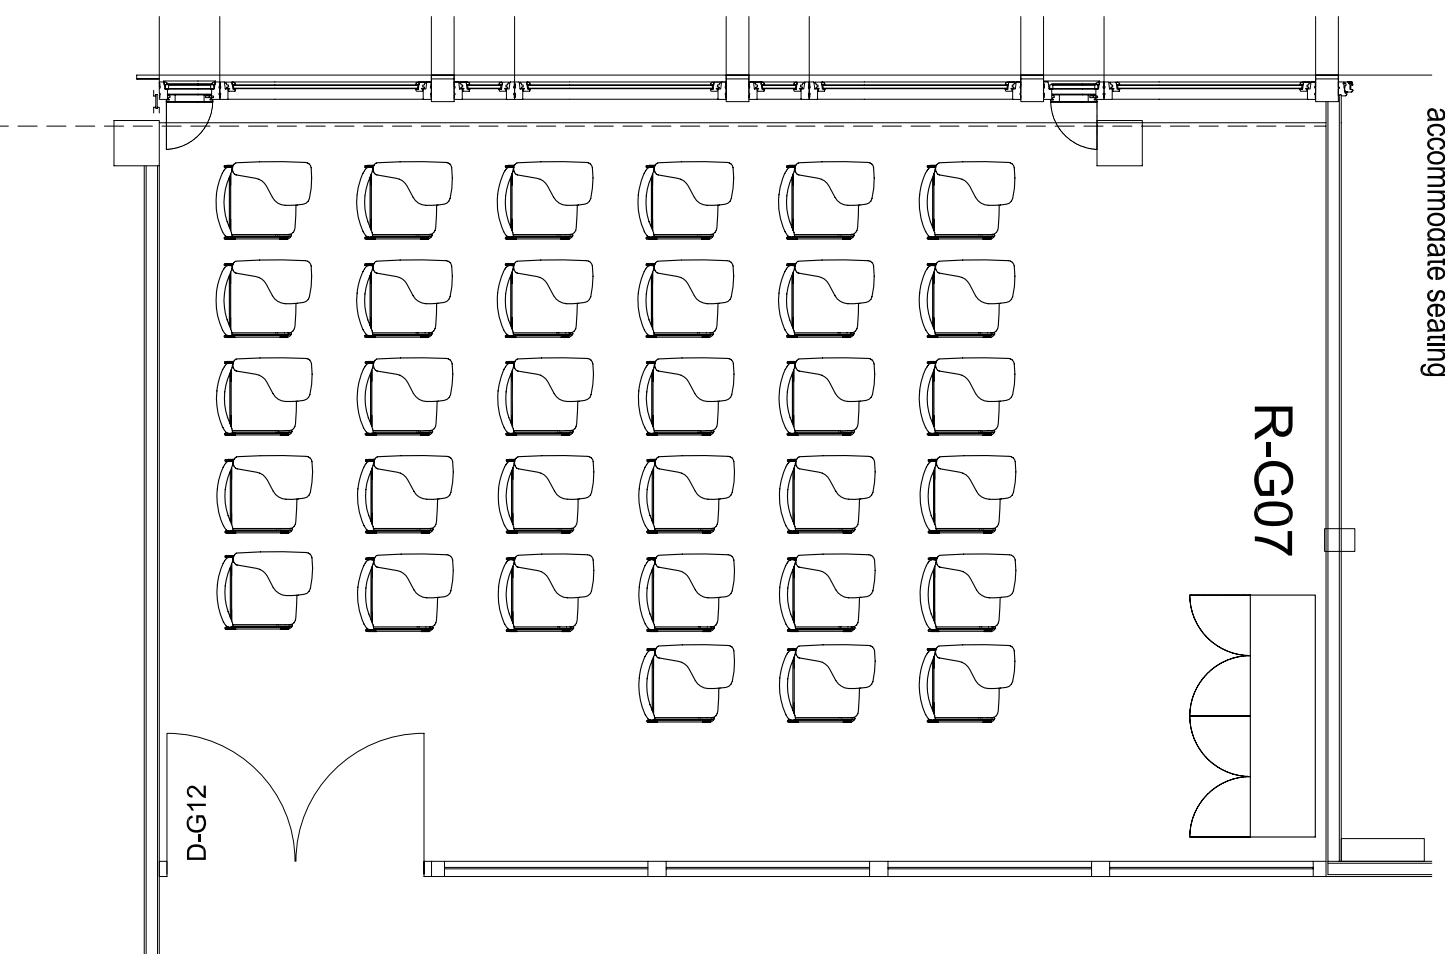

LAYOUT 3  
Conference chairs; meeting table removed to accommodate seating

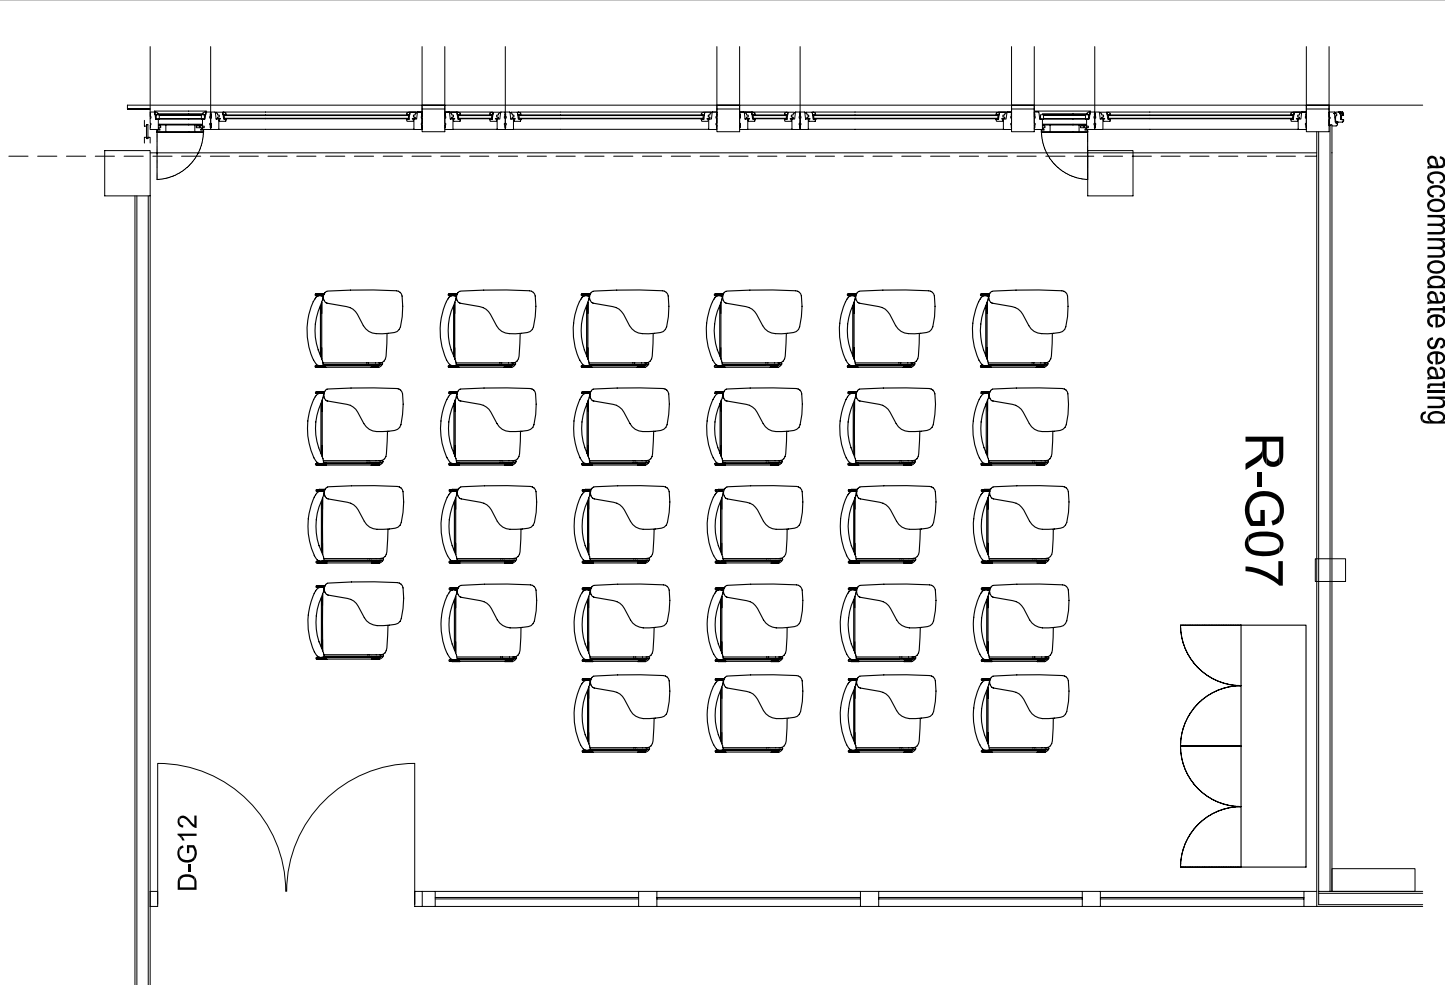

REVISION	A
AMENDED	KW

DETAILS	layouts modified
---------	------------------

DATE	24.04.06
------	----------

CLIENT / PROJECT  
**Rivergreen Developments - Site 4**

DRAWING TITLE  
**RG07 Seating layouts**

DRAWING NO.  
**872-100-09**

SCALE  
**1:50 @ A3**

DATE  
**30.11.04**

All dimensions to be verified on site. Ward Robinson to be informed of any discrepancies. Refer to written dimensions. DO NOT SCALE. If in doubt ask.



© This drawing remains the copyright of Ward Robinson Limited. It's reproduction in whole or in part should not be performed without the written consent of Ward Robinson Ltd.

**WARDROBINSON**

5-13 THE SIDE NEWCASTLE UPON TYNE NE1 3JE  
TEL: 0191 230 3413 FAX: 0191 230 2680

E: info@wardrobinson.com

REVISION	A	CHECKED
DATE	30.11.04	

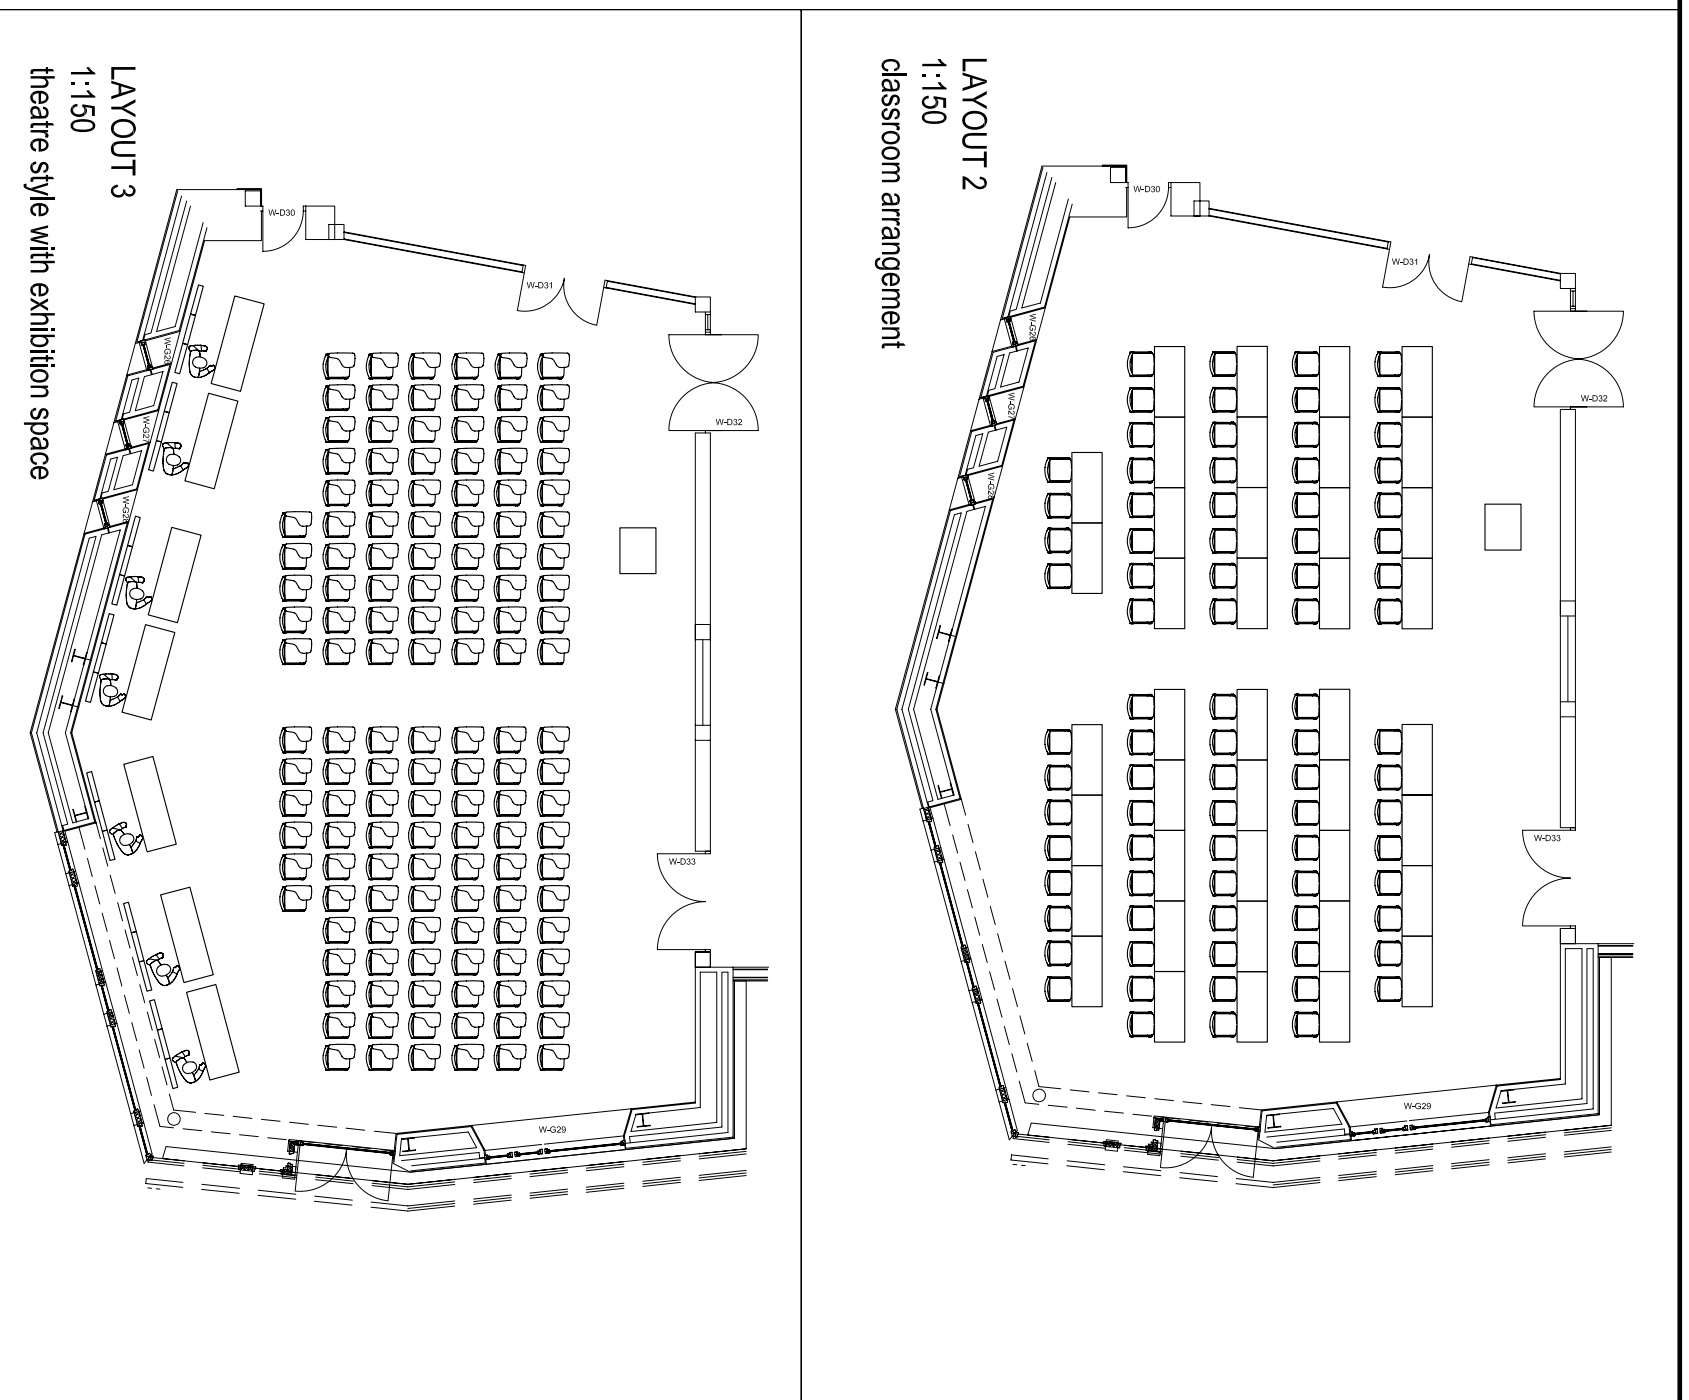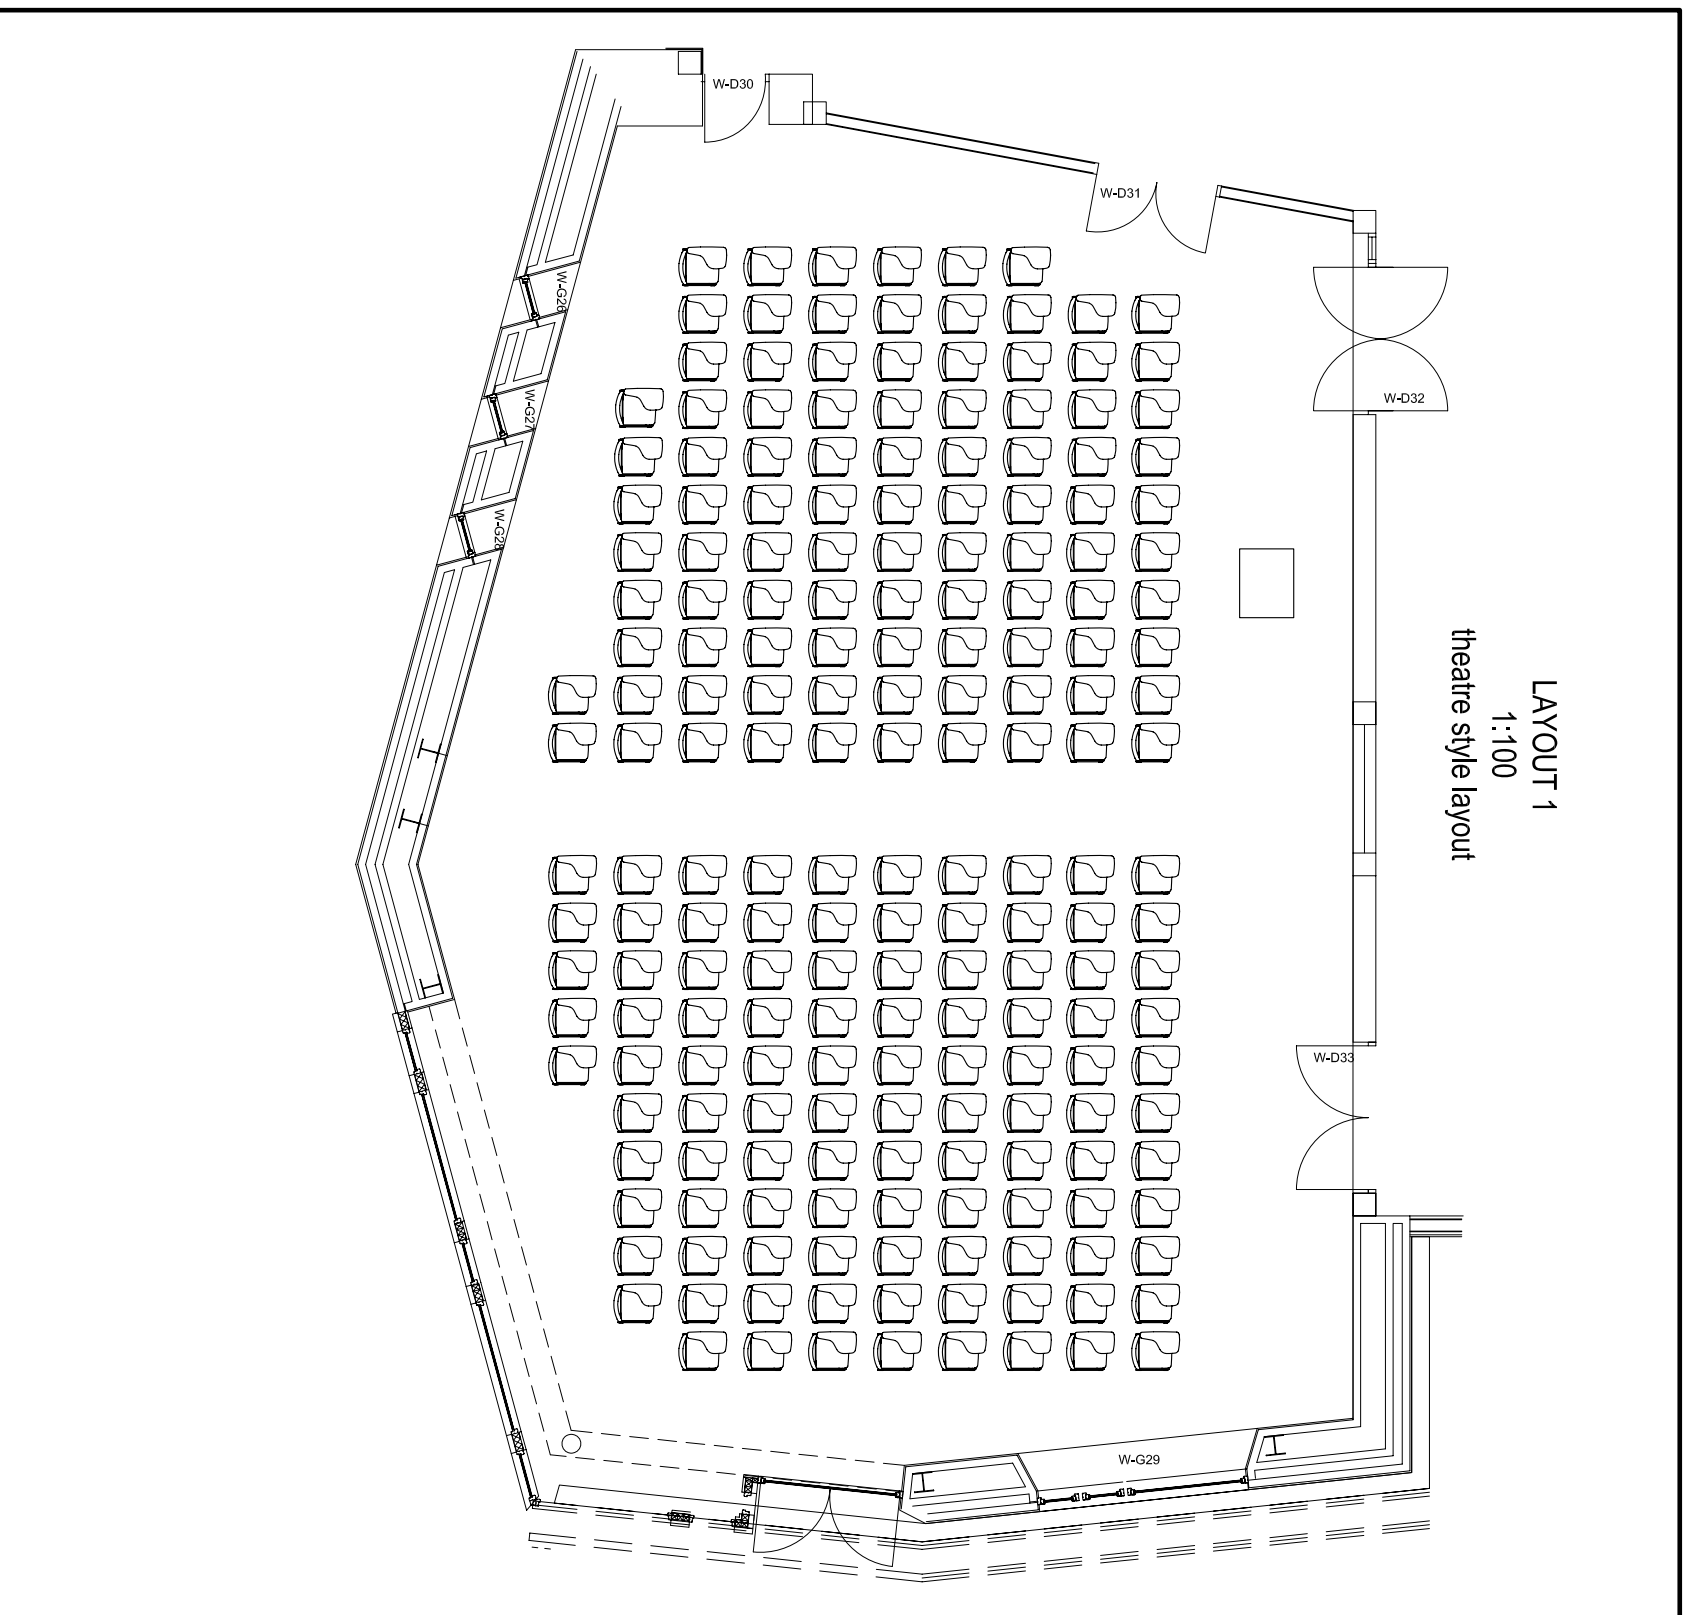

REVISION	A
AMENDED	KW
DETAILS	layouts modified
DATE	24.04.06

CLIENT / PROJECT	Rivergreen Developments - Site 4		
DRAWING TITLE	R-G 20 seating layouts		
DRAWING NO.	872-100-03a		
SCALE	1:100 @ A3	DRAWN	KW
DATE	30.11.04	REVISION	A
		CHECKED	

All dimensions to be verified on site. Ward Robinson to be informed of any discrepancies. Refer to written dimensions. DO NOT SCALE. If in doubt ask.

© This drawing remains the copyright of Ward Robinson Limited. It's reproduction in whole or in part should not be performed without the written consent of Ward Robinson Ltd.

**WARDROBINSON**  
 5-13 THE SIDE NEWCASTLE UPON TYNE NE1 3JE  
 TEL: 0191 230 3413 FAX: 0191 230 2680  
 E: info@wardrobinson.com